


KENJAMES CONDOS

DETRAY PROPERTY

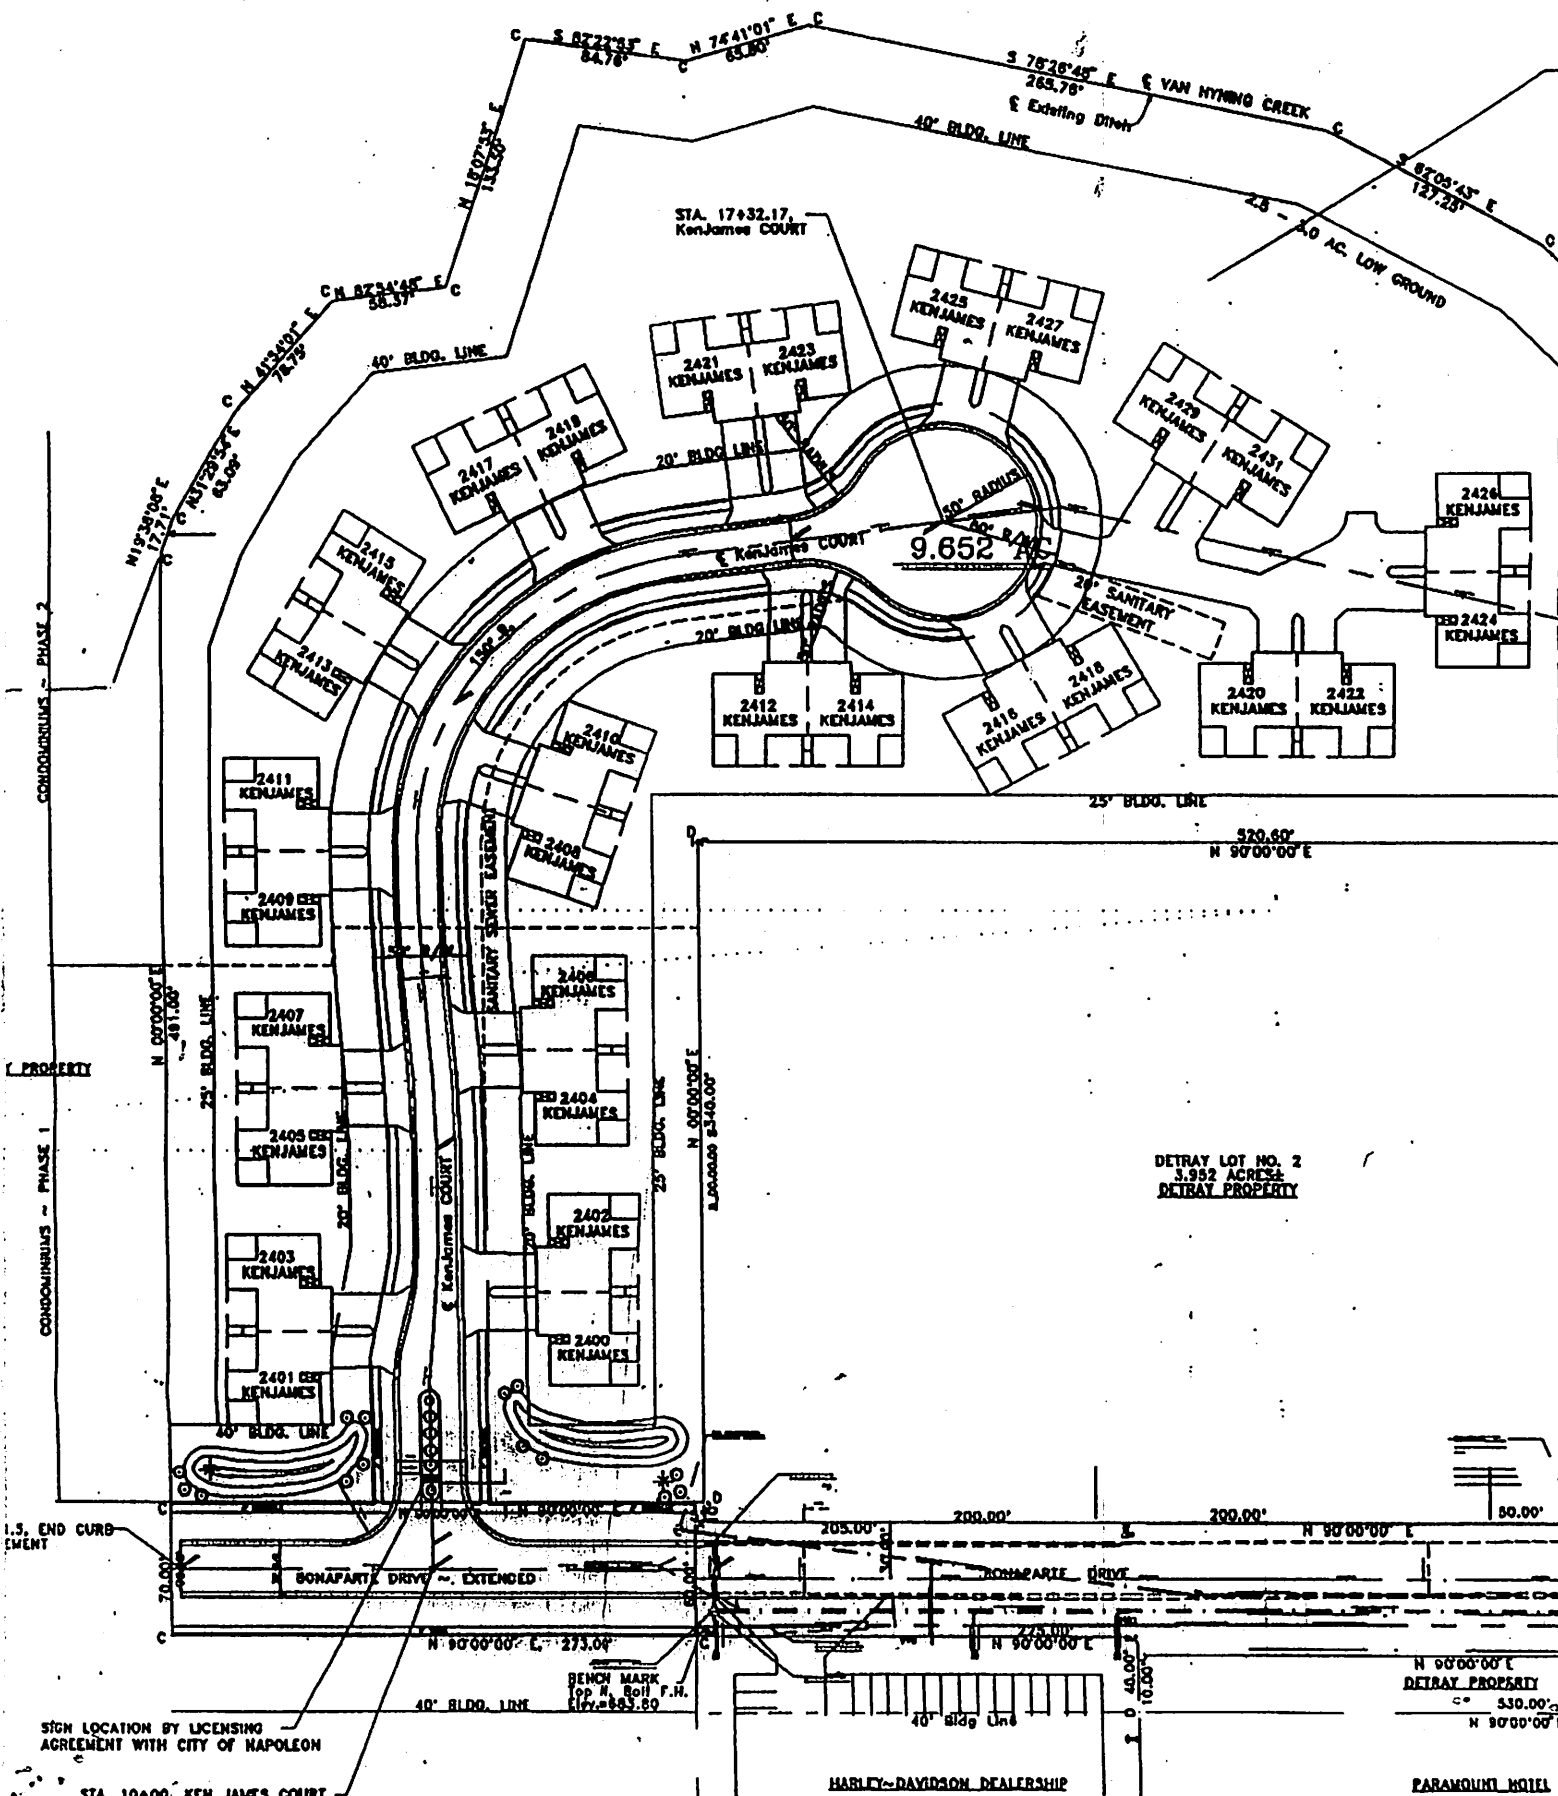

CONDOMINIUMS - PHASE 2

L. PROPERTY

CONDOMINIUMS - PHASE 1

U.S. END CURB EASEMENT

SIGN LOCATION BY LICENSING AGREEMENT WITH CITY OF NAPOLEON

STA. 10+00, KEN JAMES COURT.

DETRAY LOT NO. 2
3.952 ACRES
DETRAY PROPERTY

BENCH MARK
Top of Bolt F.H.
ELEV. 855.69

HARLEY-DAVIDSON DEALERSHIP

N 00'00'00" E
DETRAY PROPERTY
C= 530.00'
N 90'00'00" E

PARAMOUNT HOTEL